

AERODROME GROUND
MOVEMENT CHART - ICAO

APRON 100 ELEV 113 FT
APRON 200/300 ELEV 103 FT
APRON 400 ELEV 119 FT


TOWER122.510
123.510

GROUND136.255

APP133.155
134.275

ATIS132.275

TIRANA
LATI

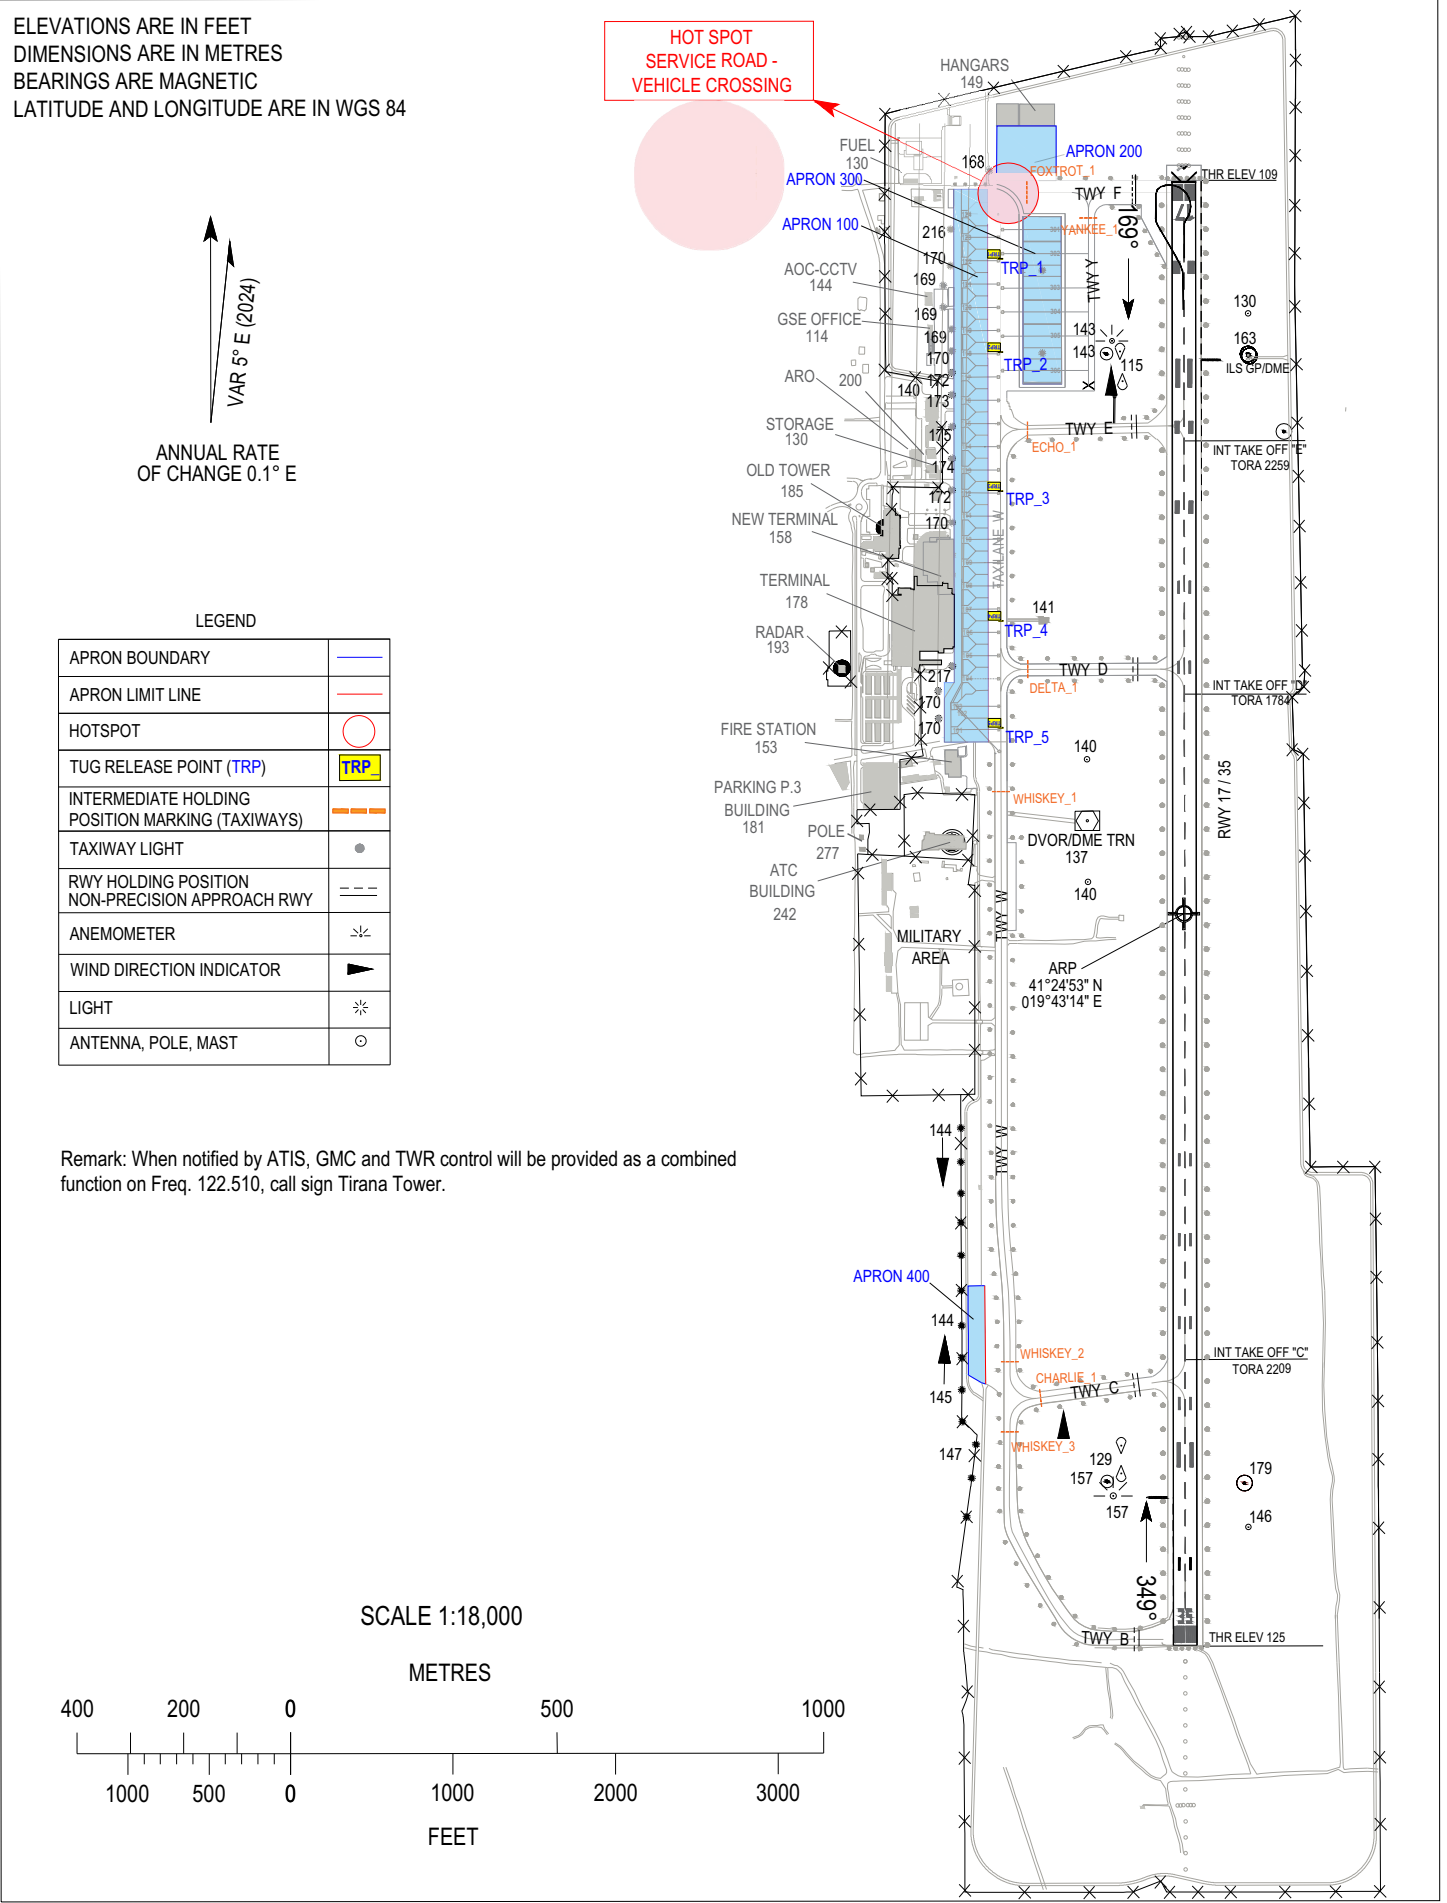

THIS PAGE INTENTIONALLY LEFT BLANK